

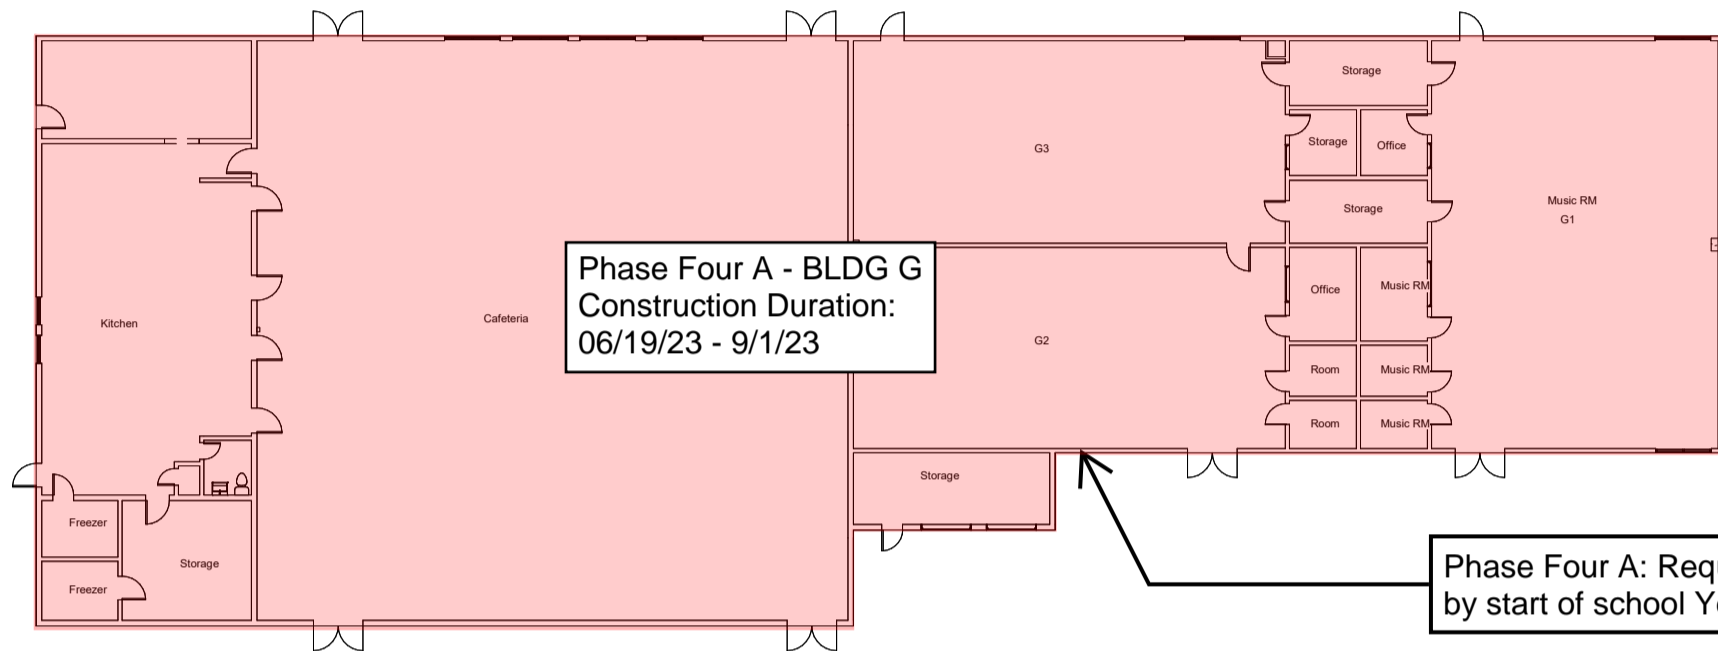
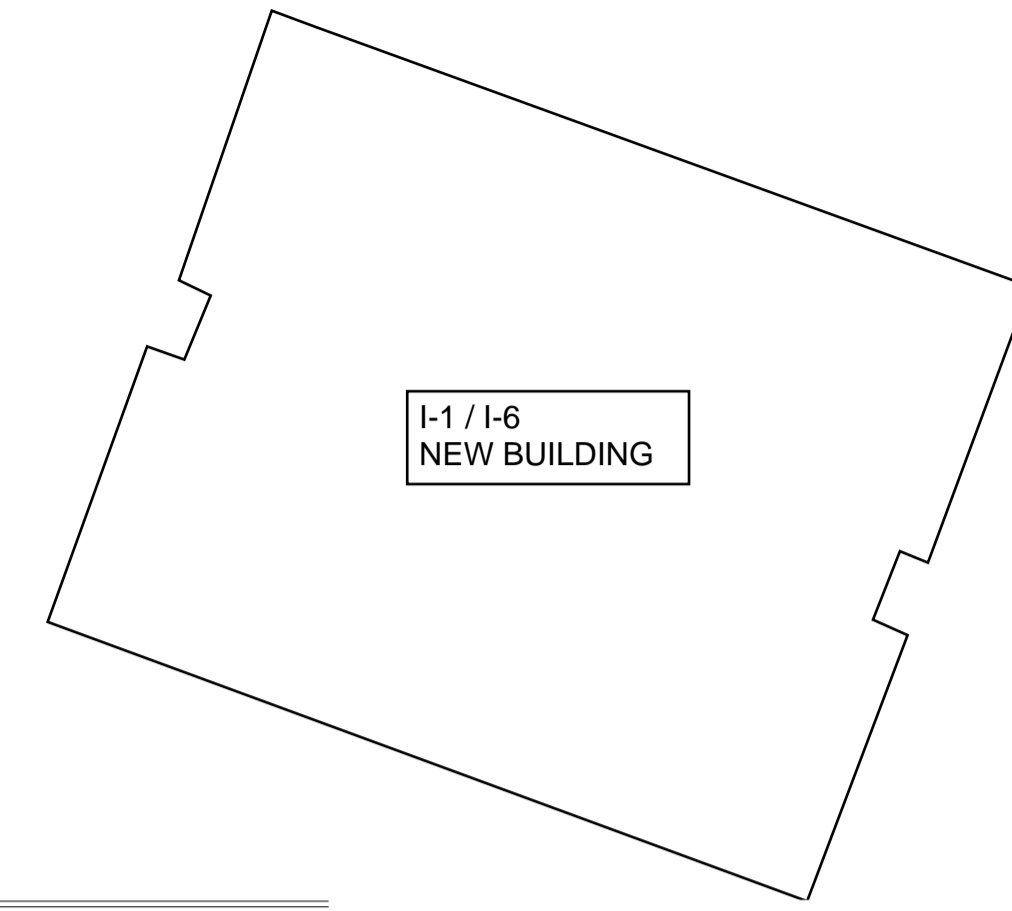


③ First Floor Main Office, Library, Cafeteria  
withoutDim 3/64  
3/64" = 1'-0"

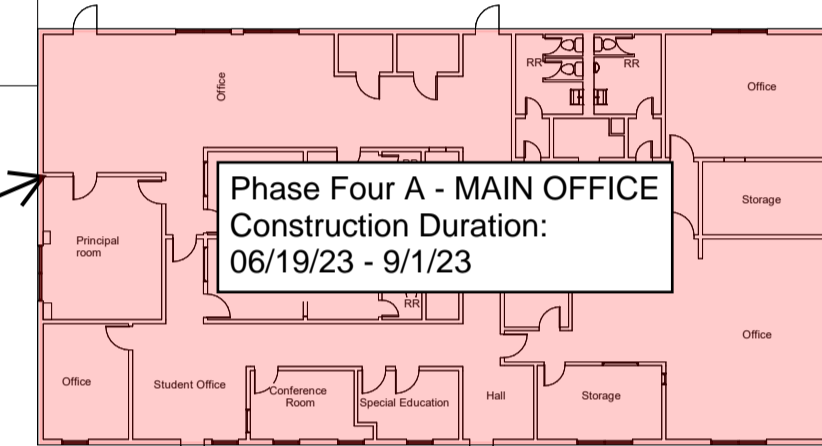


Phase Four A: Required complete  
by start of school Year.

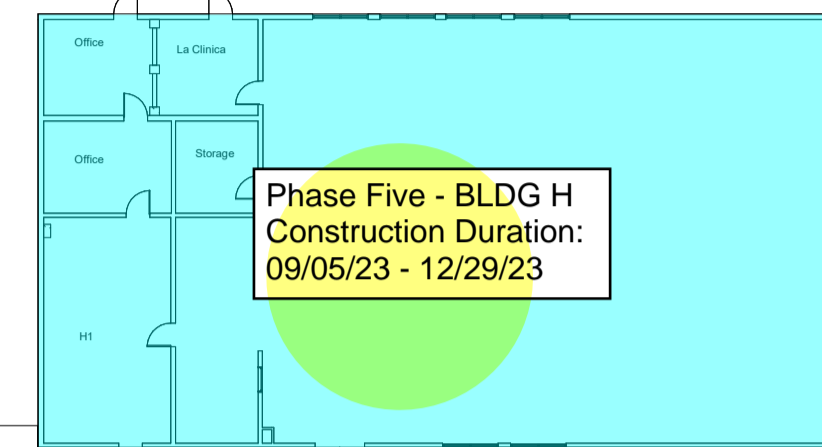



J1 / J2  
RELOCATED

J3 / J4  
RELOCATED

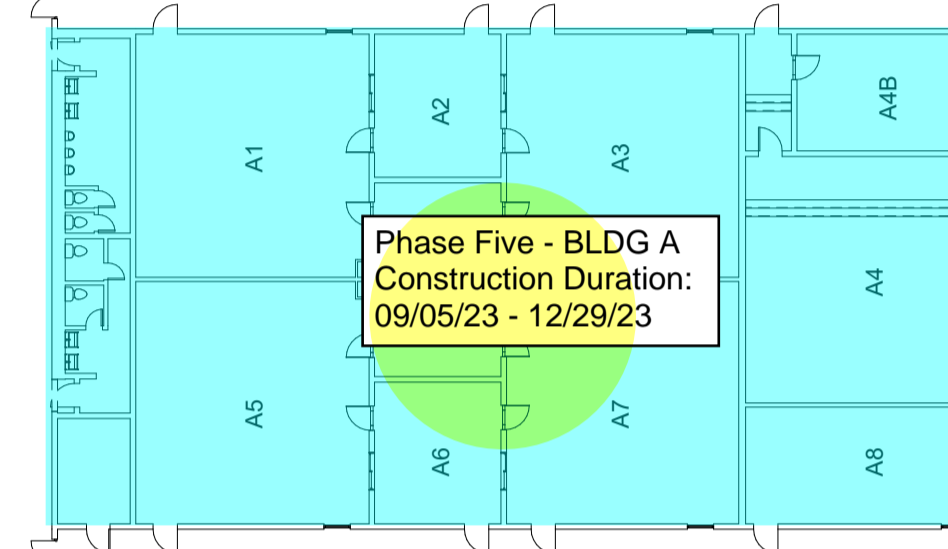






K1 / K2  
RELOCATED

K3 / K4  
RELOCATED

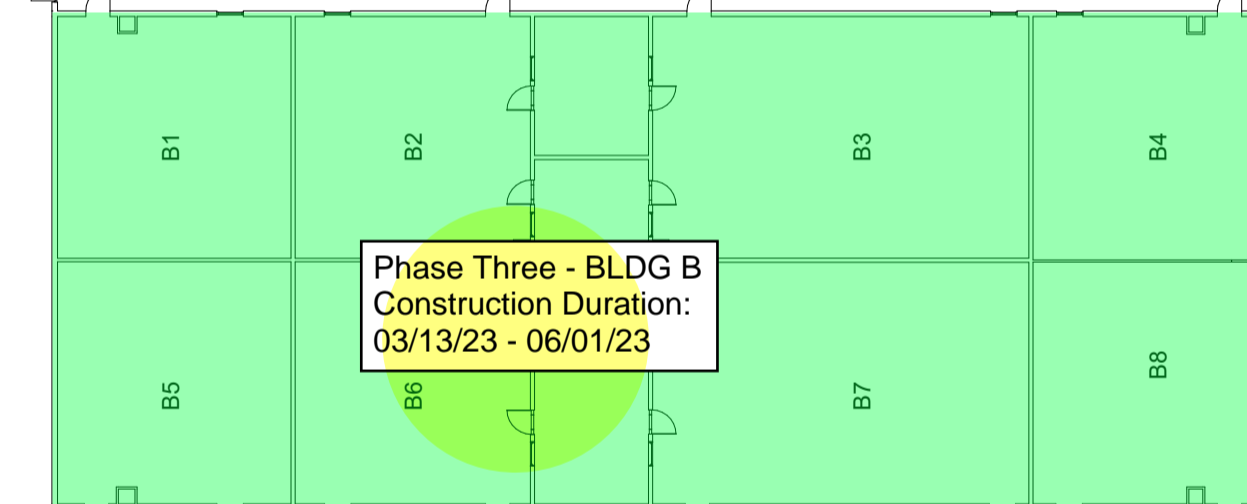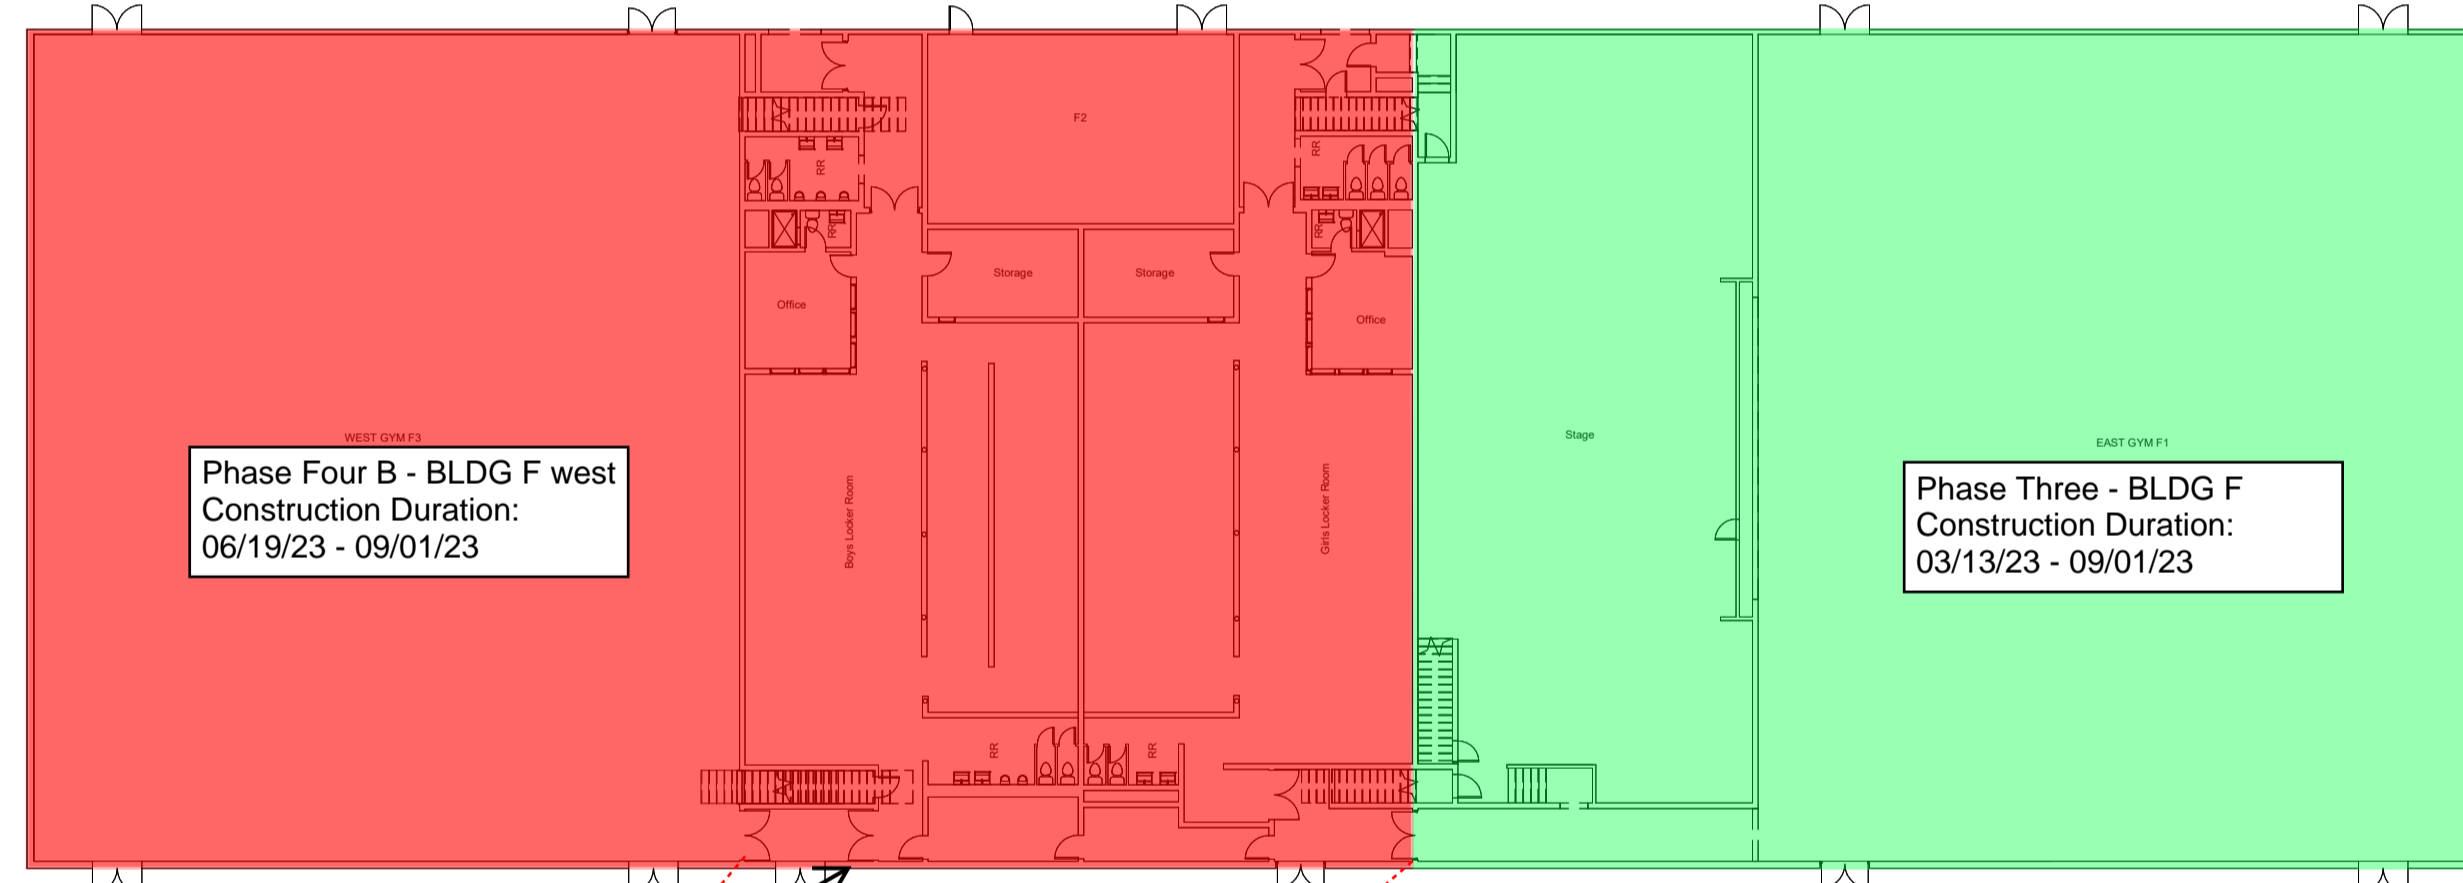

Phase Four B: Not required  
complete by start of school year

① First Floor Gymnasium withoutDim 3/64  
3/64" = 1'-0"

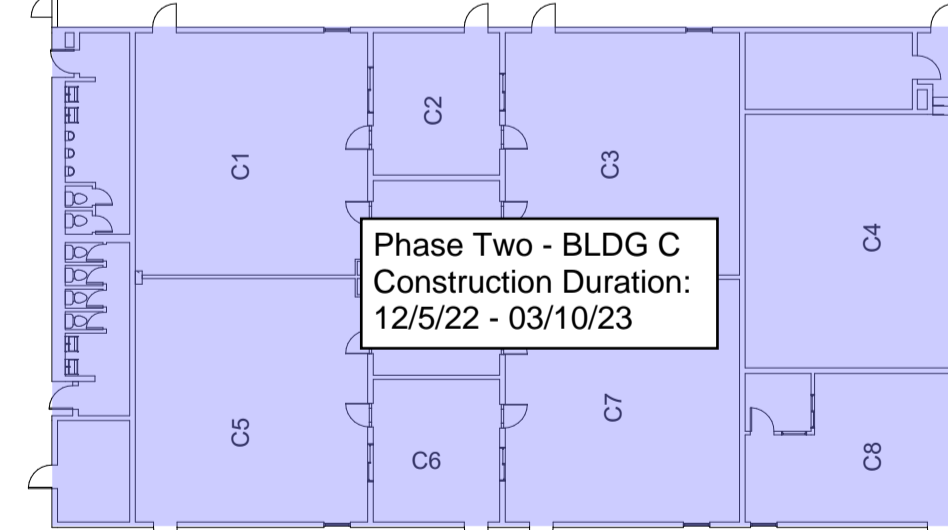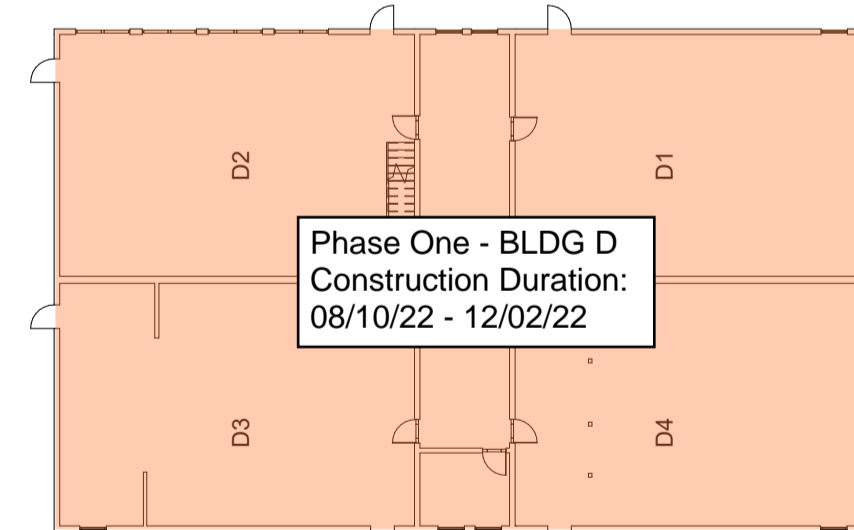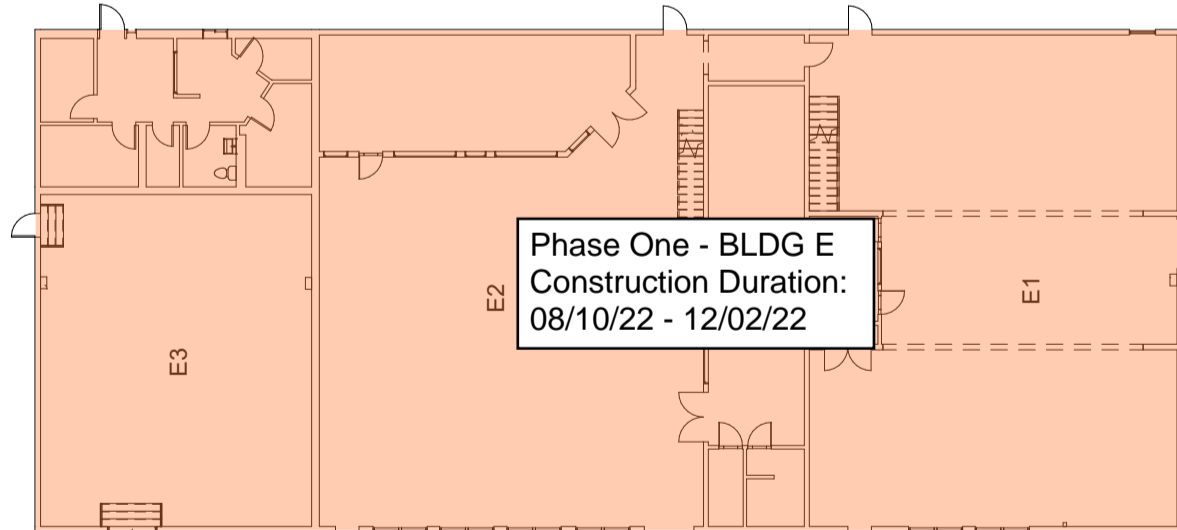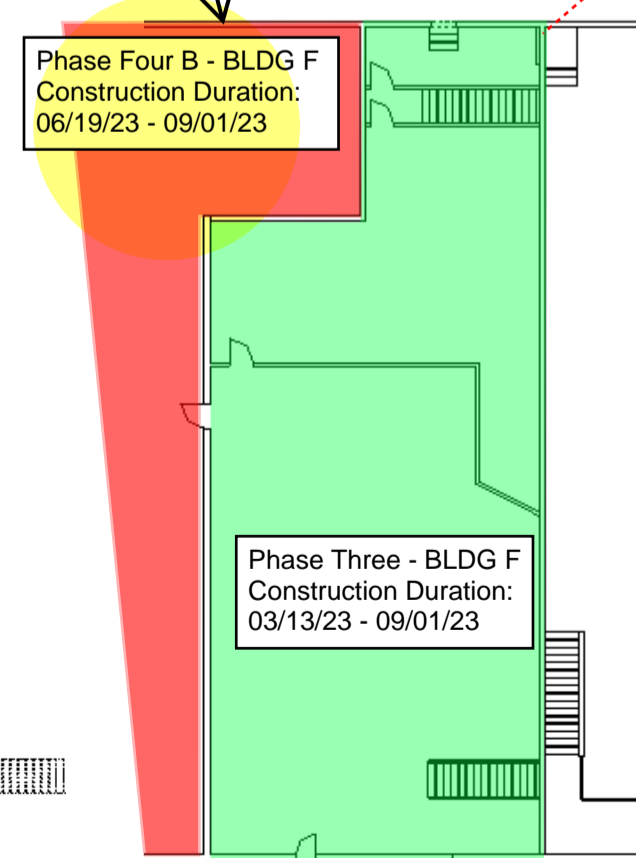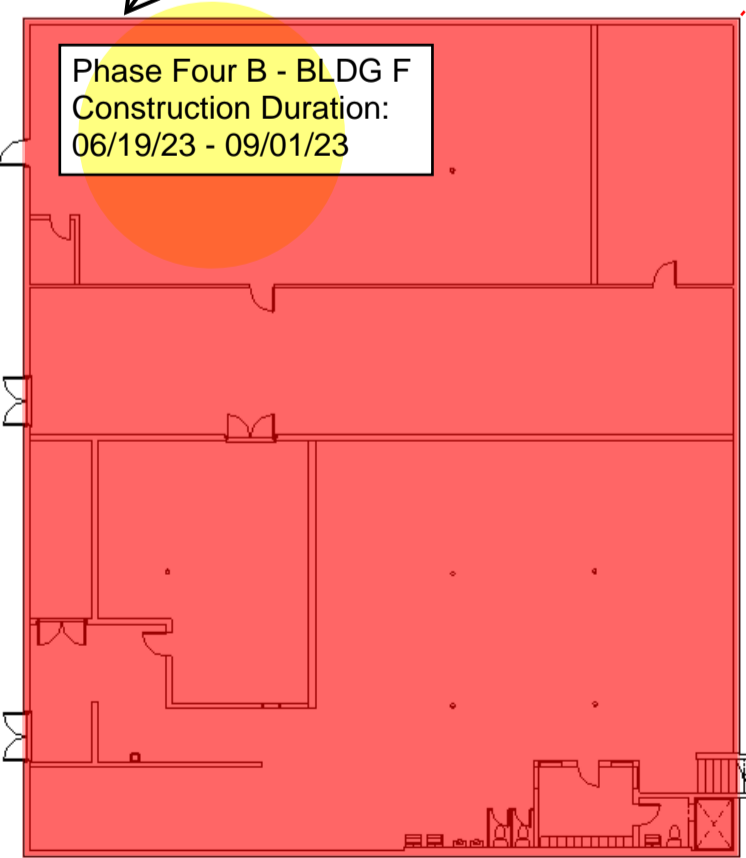

② First Floor Wings- A,B,C,D,E & Portals  
withoutDim 3/64  
3/64" = 1'-0"

④ Gymnasium Basement

Gymnasium Level 2

FILE UPDATE DATED:  
05/16/2023

